


FBC Justin sprinkler system layout

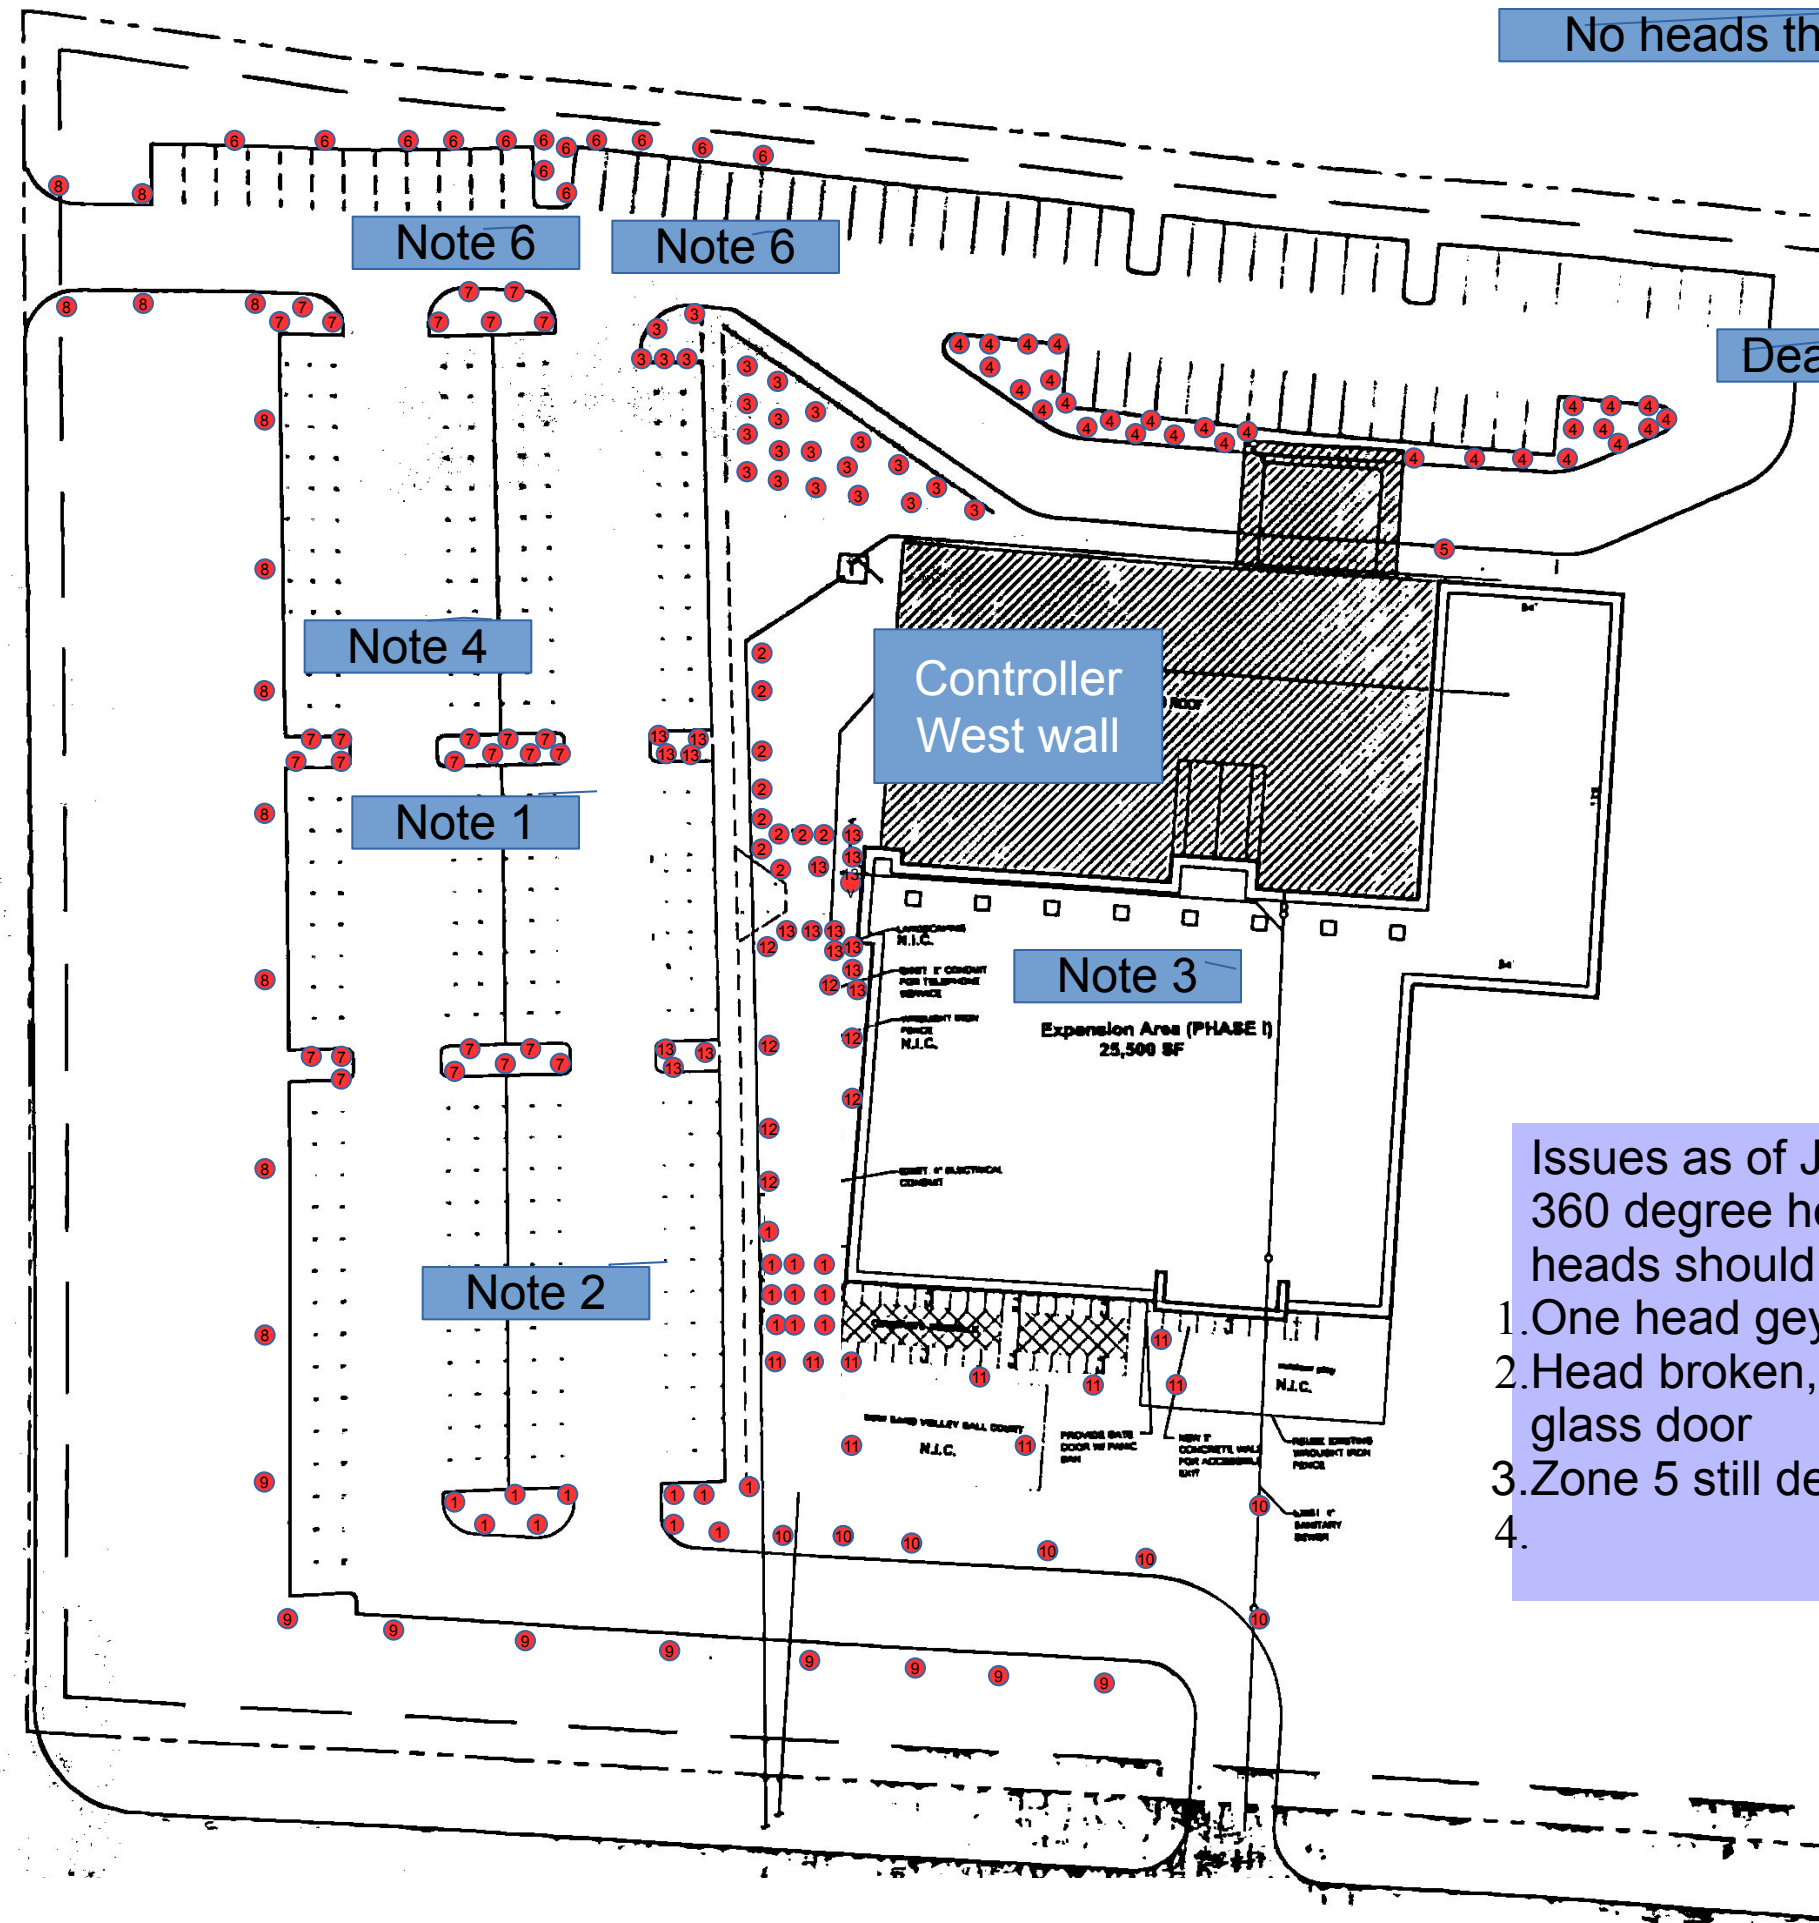

No heads this area?

Dead note 7



- Issues as of June 2023
360 degree heads where 180 degree heads should be installed
1. One head geyser, zone 13, near tree
 2. Head broken, zone 13 near west glass door
 3. Zone 5 still dead
 - 4.